

WALL LEGEND

	(N) 2X4 STUD WALL
	(N) 2X6 STUD WALL
	(N) 2X8 STUD WALL
	(N) STONE VENEER
	(E) WALL TO REMAIN V.I.F.
	(E) OBJECT TO BE REMOVED

NOTES

1. VERIFY ALL DIMENSIONS IN FIELD

* ALL DIMENSIONS TO FACE OF FRAMING OR PLY PER PLAN

RESIDENCE FIRST FLOOR PLAN N
SCALE 1/4"=1'-0"


All ideas, designs and plans indicated or represented by these drawings are owned by and are the property of Thomas Weaney and were created and developed for use in conjunction with the specified project. None of such ideas, designs, or plans shall be used for any purpose without the written permission of Thomas Weaney, Copyright © 2013. All rights reserved. Thomas Weaney Architect, Inc.

REVISIONS
 02-05-13
 03-20-13 BUILDING PERMIT RESUBMITTAL

T M
TOM WEANEY ARCHITECT
 629 STATE STREET SUITE 240 SANTA BARBARA CA 93101 TEL 805.966.7668(SB) 831.624.4278(CARMEL)
 WWW.TOMWEANEY.COM

PHILLIPS RESIDENCE
 965 PARK LANE
 MONTECITO, CA 93108

RESIDENCE FLOOR PLANS

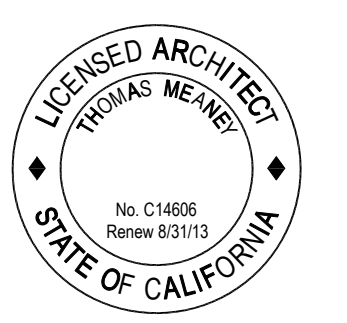

Date: MAR 2013
 Drawn: JS
 Sheet:

A2.0

All ideas, designs and plans indicated or represented by these drawings are owned by and are the property of Thomas Weaney and were created and developed for use in conjunction with the specified project. None of such ideas, designs, or plans shall be used for any purpose without the written permission of Thomas Weaney. Copyright © 2013 All rights reserved. Thomas Weaney Architect, Inc.


WALL LEGEND

	(N) 2X4 STUD WALL
	(N) 2X6 STUD WALL
	(N) 2X8 STUD WALL
	(N) STONE VENEER
	(E) WALL TO REMAIN V.I.F.
	(E) OBJECT TO BE REMOVED

* ALL DIMENSIONS TO FACE OF FRAMING OR PLY PER PLAN

NOTES

1. VERIFY ALL DIMENSIONS IN FIELD

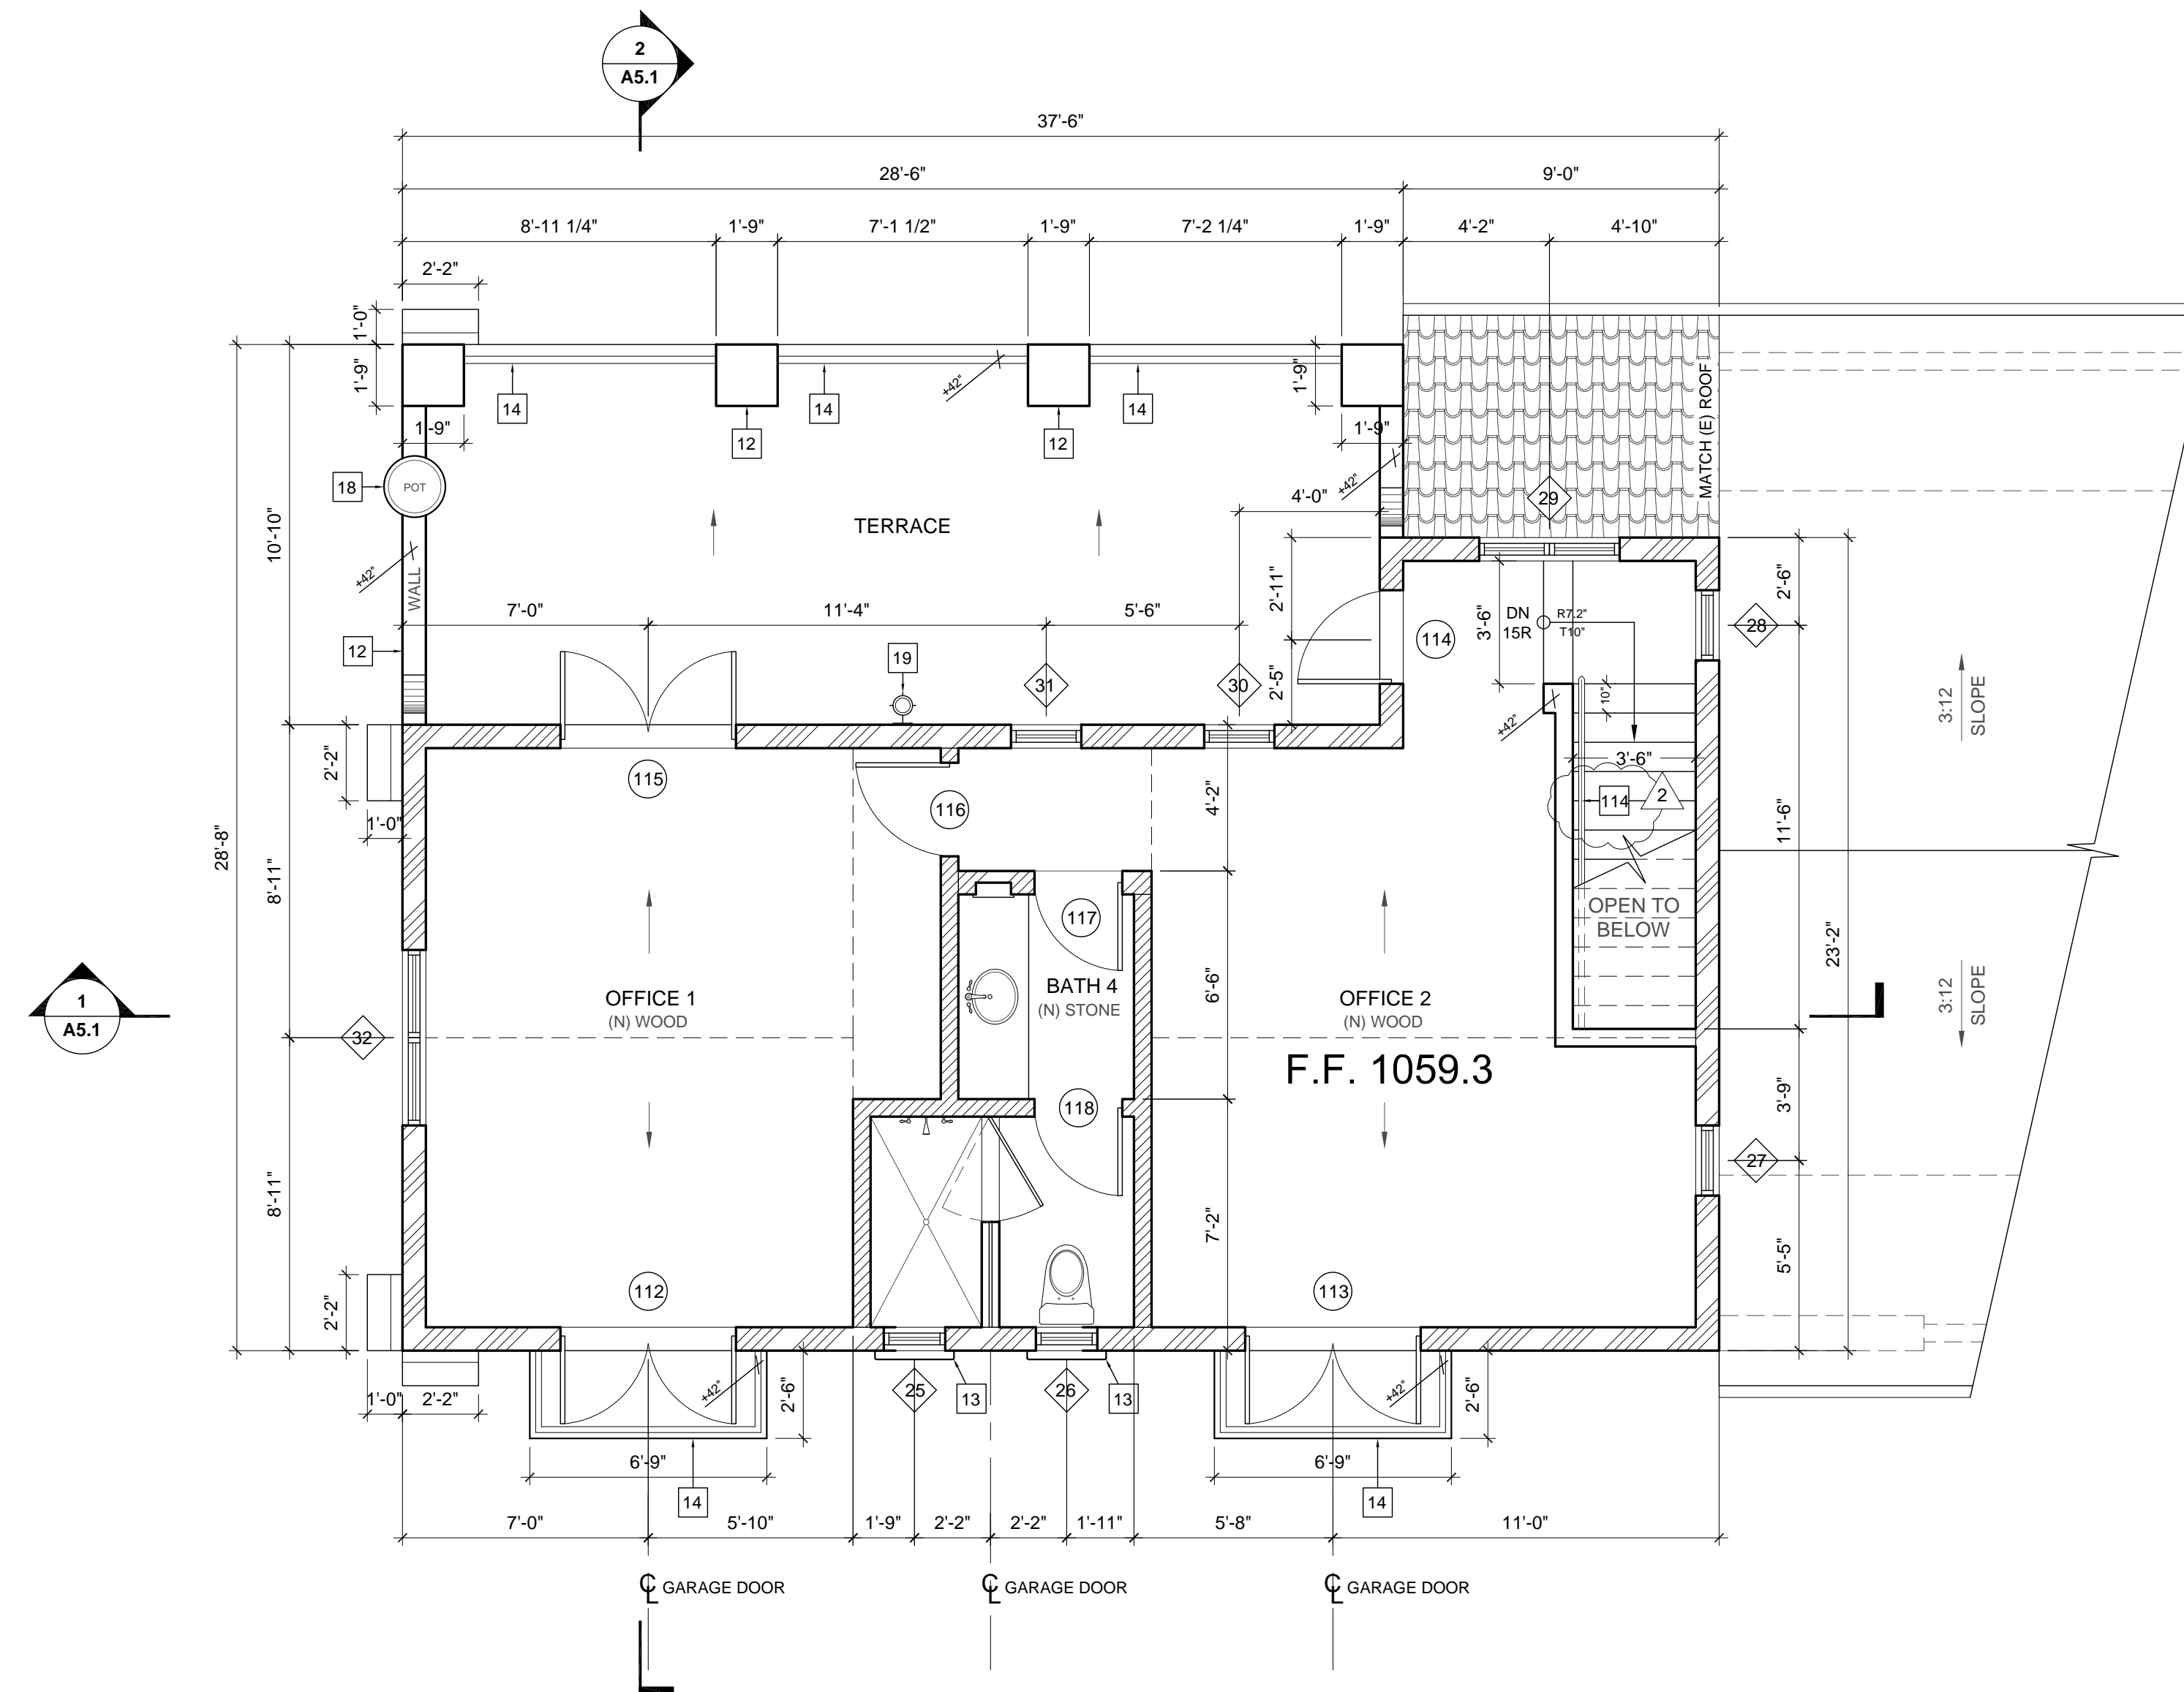

RESIDENCE SECOND FLOOR PLAN

SCALE 1/4"=1'-0"

N

REVISIONS
03-20-13 BUILDING
PERMIT RESUBMITTAL

T M
T O M W E A N E Y A R C H I T E C T
 629 STATE STREET SUITE 240 SANTA BARBARA CA 93101 TEL 805.966.7668(SB) 831.624.4278(CARMEL)
 WWW.TOMMEANEY.COM

PHILLIPS RESIDENCE
965 PARK LANE
MONTECITO, CA 93108

RESIDENCE FLOOR PLANS



Date: MAR 2013
Drawn: JS
Sheet:

A2.1